

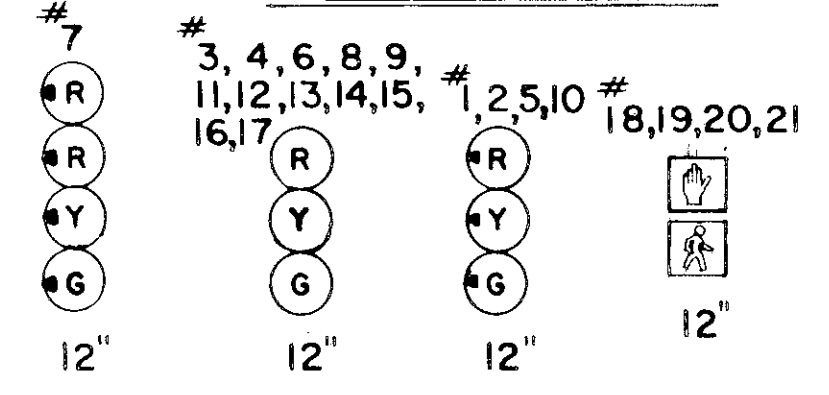


F.H.W.A.	STATE	FED. AID PROJ. NO.	SHEET NO.	TOTAL SHEETS
3	MD.			

SIGNALS

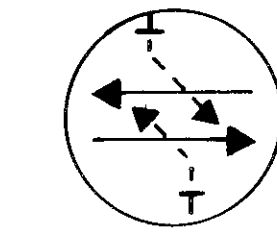

NEMA PHASING

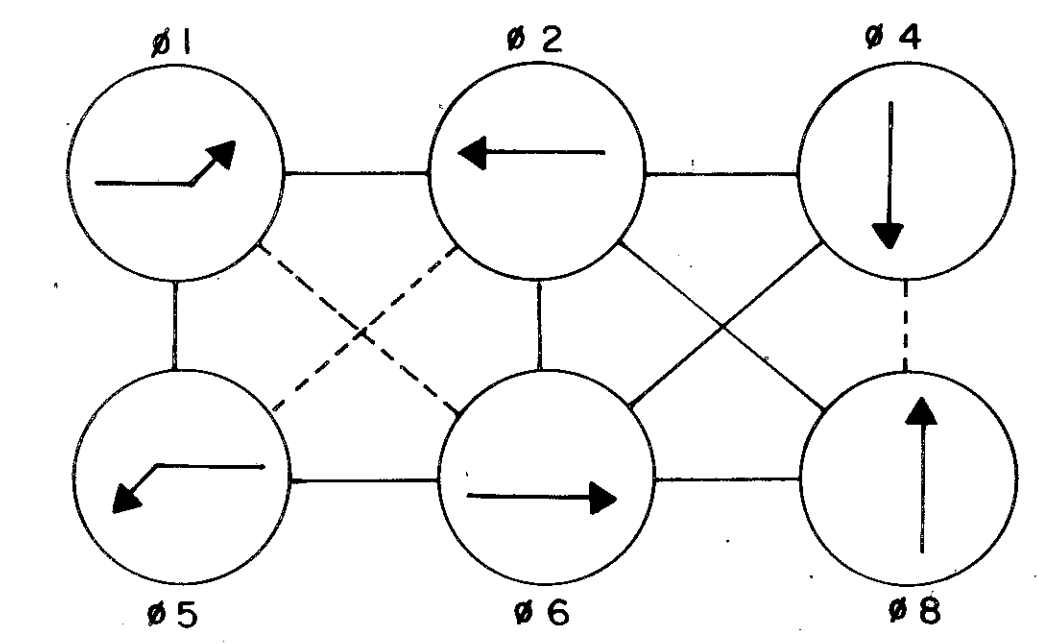

FLASHING OPERATION

NOTES:


- PHASES ASSOCIATED WITH DASHED LINES MAY OPERATE CONCURRENTLY.
- PHASES ASSOCIATED WITH SOLID LINES WILL NOT OPERATE CONCURRENTLY.

SIGNS

#22,23,24



R3-5L
30' x 36'

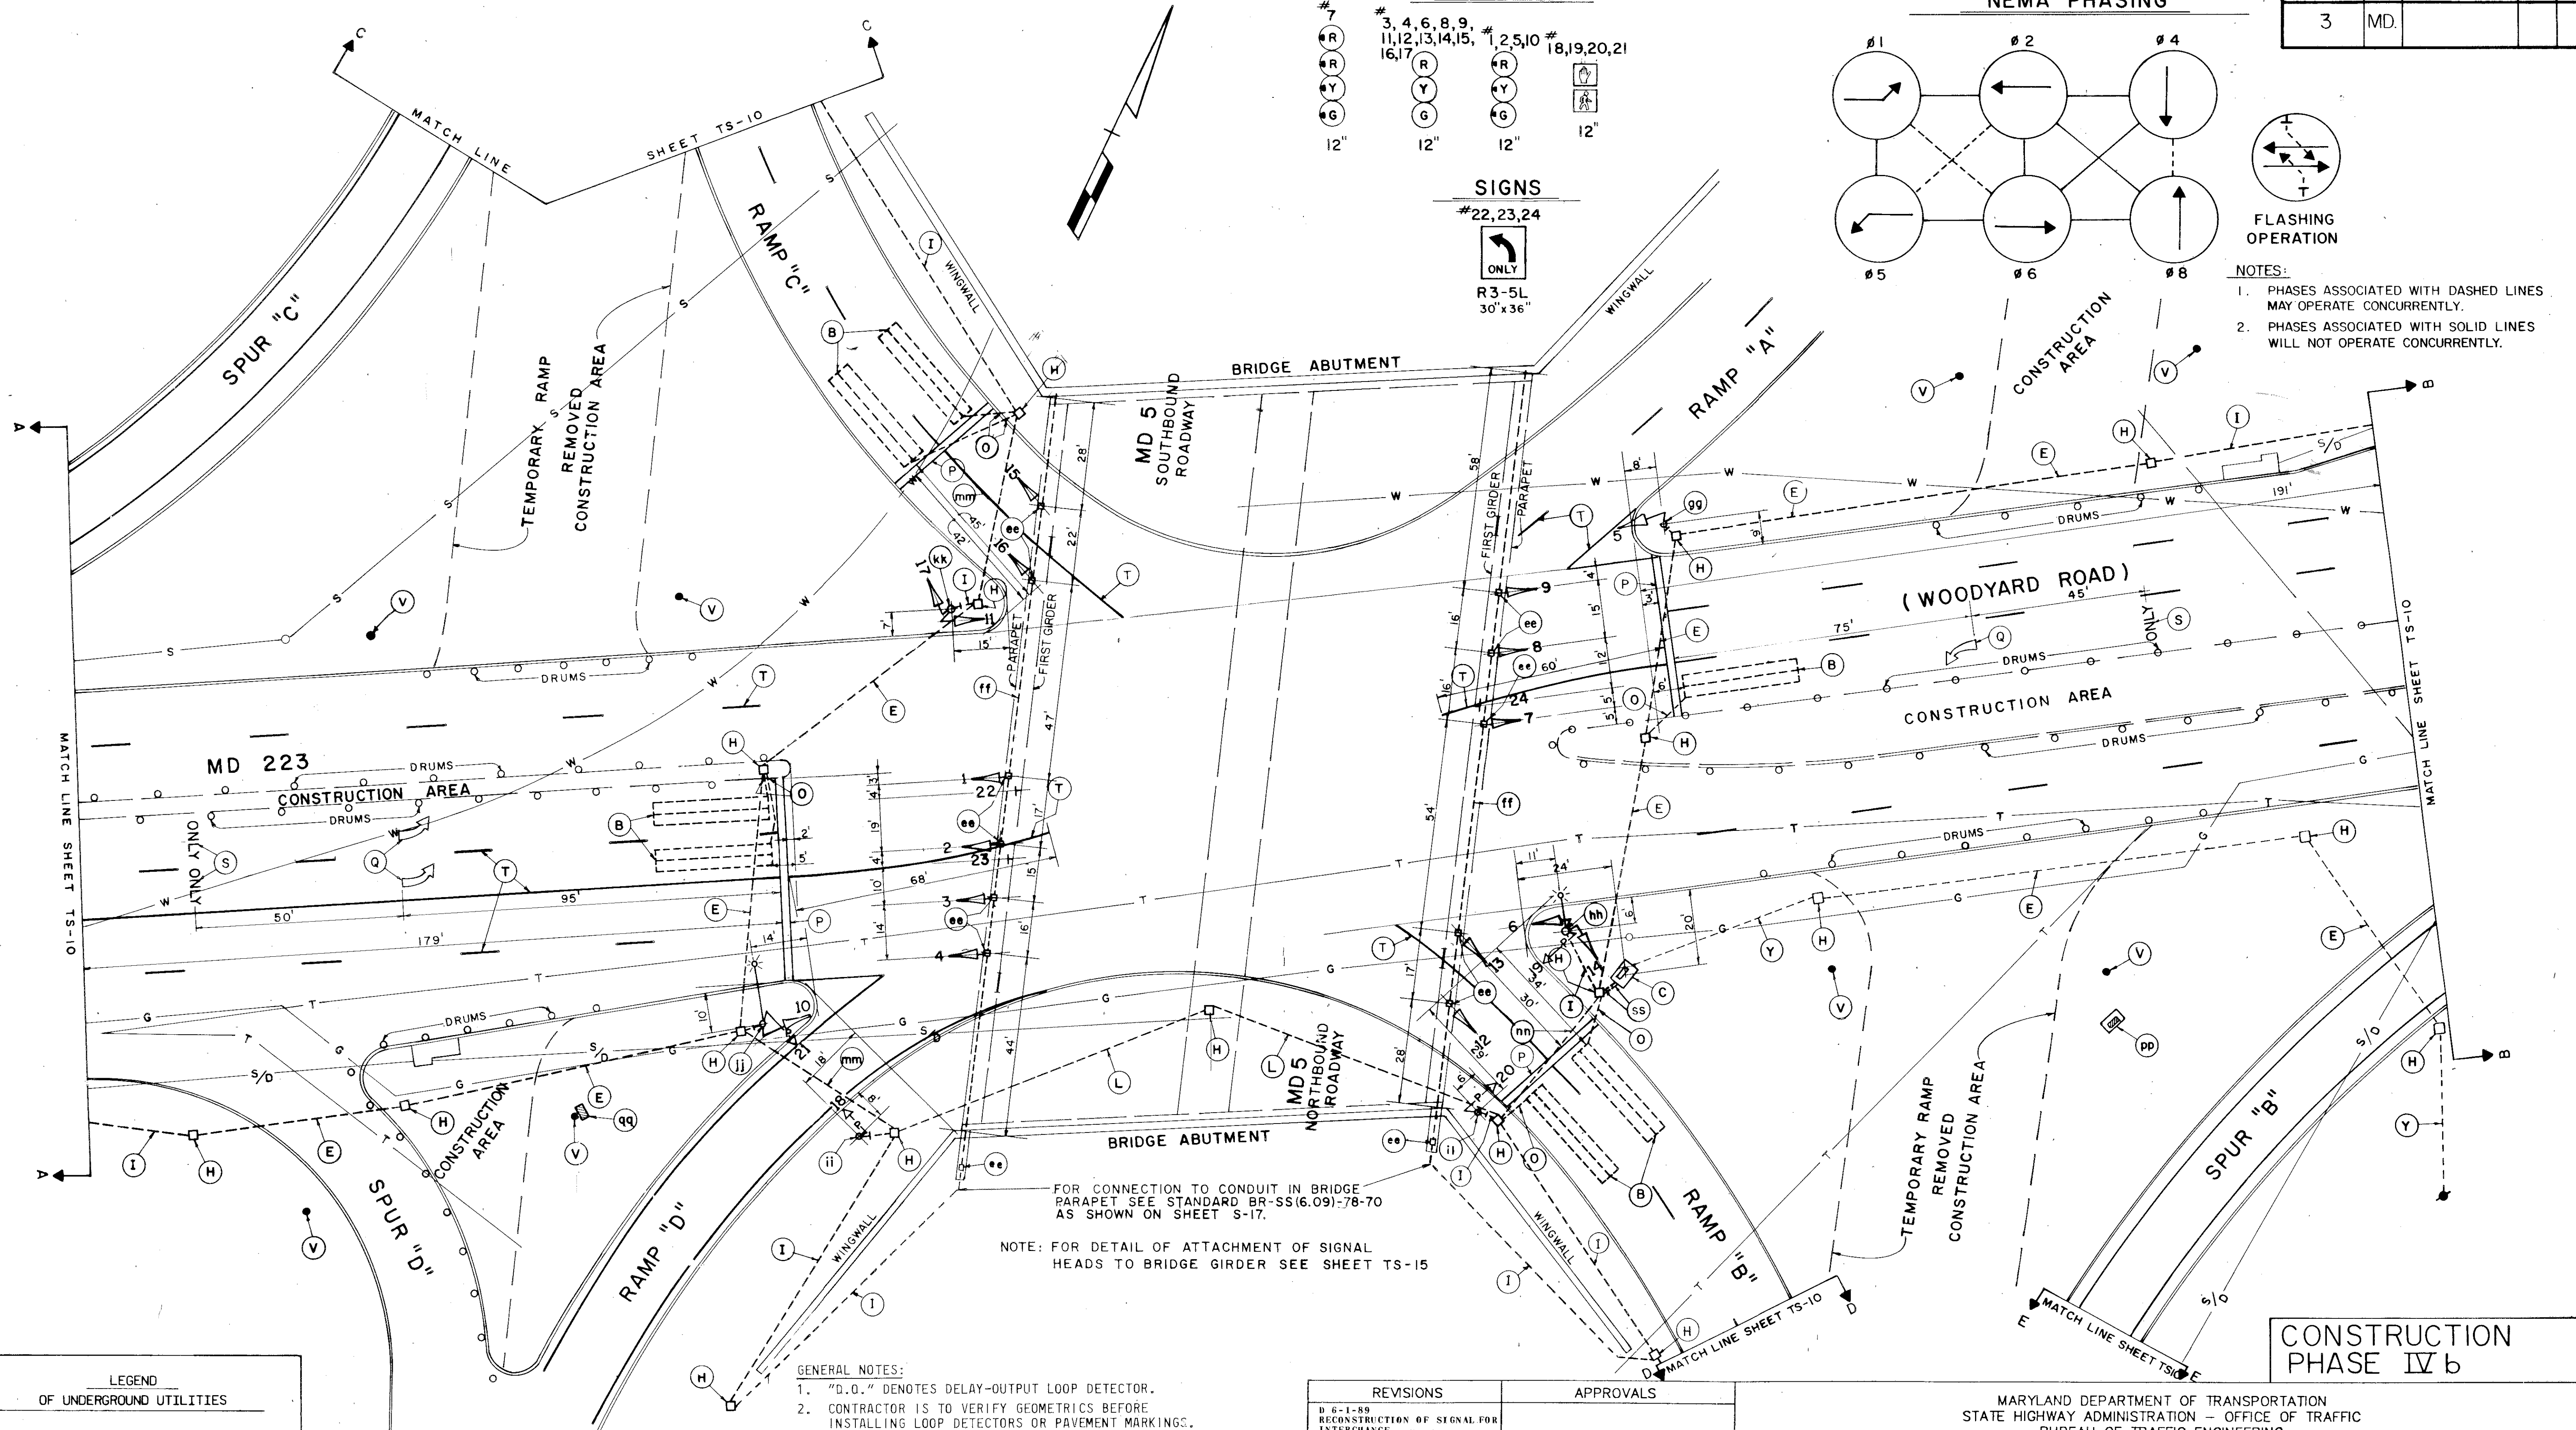

LEGEND	
OF UNDERGROUND UTILITIES	
G	GAS MAIN
W	WATER MAIN
S	SEWER MAIN
E	ELECTRIC CABLES
T	TELEPHONE CABLES
A	AERIAL CABLES
S/D	STORM DRAIN

PREPARED BY
CENTURY ENGINEERING, INC.
CONSULTING ENGINEERS-PLANNERS
TOWSON, MARYLAND 21204

GENERAL NOTES:

- "D.O." DENOTES DELAY-OUTPUT LOOP DETECTOR.
- CONTRACTOR IS TO VERIFY GEOMETRICS BEFORE INSTALLING LOOP DETECTORS OR PAVEMENT MARKINGS.
- ALL UTILITY LOCATIONS SHOWN ON THIS PLAN ARE APPROXIMATE. EXACT LOCATIONS WILL HAVE TO BE CONFIRMED THRU "MISS UTILITY" (1-800-257-7777) BY THE CONTRACTOR.
- PAVEMENT MARKINGS AND DIRECTIONAL SIGNING ARE SHOWN FOR INFORMATION ONLY. TO BE INSTALLED BY GENERAL CONTRACTOR AS SHOWN AND IN TRAFFIC CONTROL PLAN. SEE SHEET TC-11.

REVISIONS	APPROVALS
D 6-1-88 RECONSTRUCTION OF SIGNAL FOR INTERCHANGE P-122-501-370	CHIEF, SIGNAL DESIGN SECTION
RWH 11-10-88 MODIFY FOR TEMPORARY RAMP INTERCHANGE CONSTRUCTION	ASST. DISTRICT ENGINEER, TRAFFIC
B 3-2-81 DESIGN FOR MD. 5 SYSTEM ADD TIME BASE UNIT	CHIEF, BUREAU OF TRAFFIC ENGINEERING
A 11-14-80 AS BUILT AR-527-453-085 OLD CONTRACT	DEPUTY CHIEF ENGINEER, OFFICE OF TRAFFIC

REVISIONS	APPROVALS
D 6-1-88 RECONSTRUCTION OF SIGNAL FOR INTERCHANGE P-122-501-370	CHIEF, SIGNAL DESIGN SECTION
RWH 11-10-88 MODIFY FOR TEMPORARY RAMP INTERCHANGE CONSTRUCTION	ASST. DISTRICT ENGINEER, TRAFFIC
B 3-2-81 DESIGN FOR MD. 5 SYSTEM ADD TIME BASE UNIT	CHIEF, BUREAU OF TRAFFIC ENGINEERING
A 11-14-80 AS BUILT AR-527-453-085 OLD CONTRACT	DEPUTY CHIEF ENGINEER, OFFICE OF TRAFFIC

DRAWN BY: S.R.	DATE: 7-4-80	F.A.P. NO. AC-F-121-(3)	TS/FILE NO. TS-1782
DES. BY: STEVE RENZI	SCALE: 1" = 20'	S.H.A. NO. P-122-501-371	SHEET NO. TS-9 OF
CHK. BY:			

MARYLAND DEPARTMENT OF TRANSPORTATION STATE HIGHWAY ADMINISTRATION - OFFICE OF TRAFFIC BUREAU OF TRAFFIC ENGINEERING	MD5/MD223 INTERCHANGE	T/S No. 160005 07.87	COUNTY: PRINCE GEORGES
--	-----------------------	----------------------	------------------------